

FEDERAL BLVD

W 70TH AVENUE

NORTHGATE GAS & CONVENIENCE

AUTOZONE

ELIOT ST

POMPONIO TERRACE FILING NO. 3

18" HEIGHT CENTER MEDIAN W/ SPLASH BLOCK

PLANTED CENTER MEDIAN

DEDICATED BICYCLE LANE (WESTBOUND)

FLATS ON 70TH AT MIDTOWN

DEDICATED BICYCLE LANE (EASTBOUND)

N CLAY ST

CANOSA ST





CANOSA CT

DETACHED WALK NORTH OF W. 70TH DISCONTINUED AT CANOSA ST

PEDESTRIAN CROSSWALK AT CANOSA ST

PLANNED BICYCLE LANE (WESTBOUND)

W 70TH AVENUE

18" HEIGHT CENTER MEDIAN W/SPLASH BLOCK

PLANNED BICYCLE LANE (EASTBOUND)


PLANTED CENTER MEDIAN

5' DETACHED SIDEWALK

BROOKFIELD RESIDENTIAL MIDTOWN FILING 12

PLANTED CENTER MEDIAN

TYPICAL SECTION

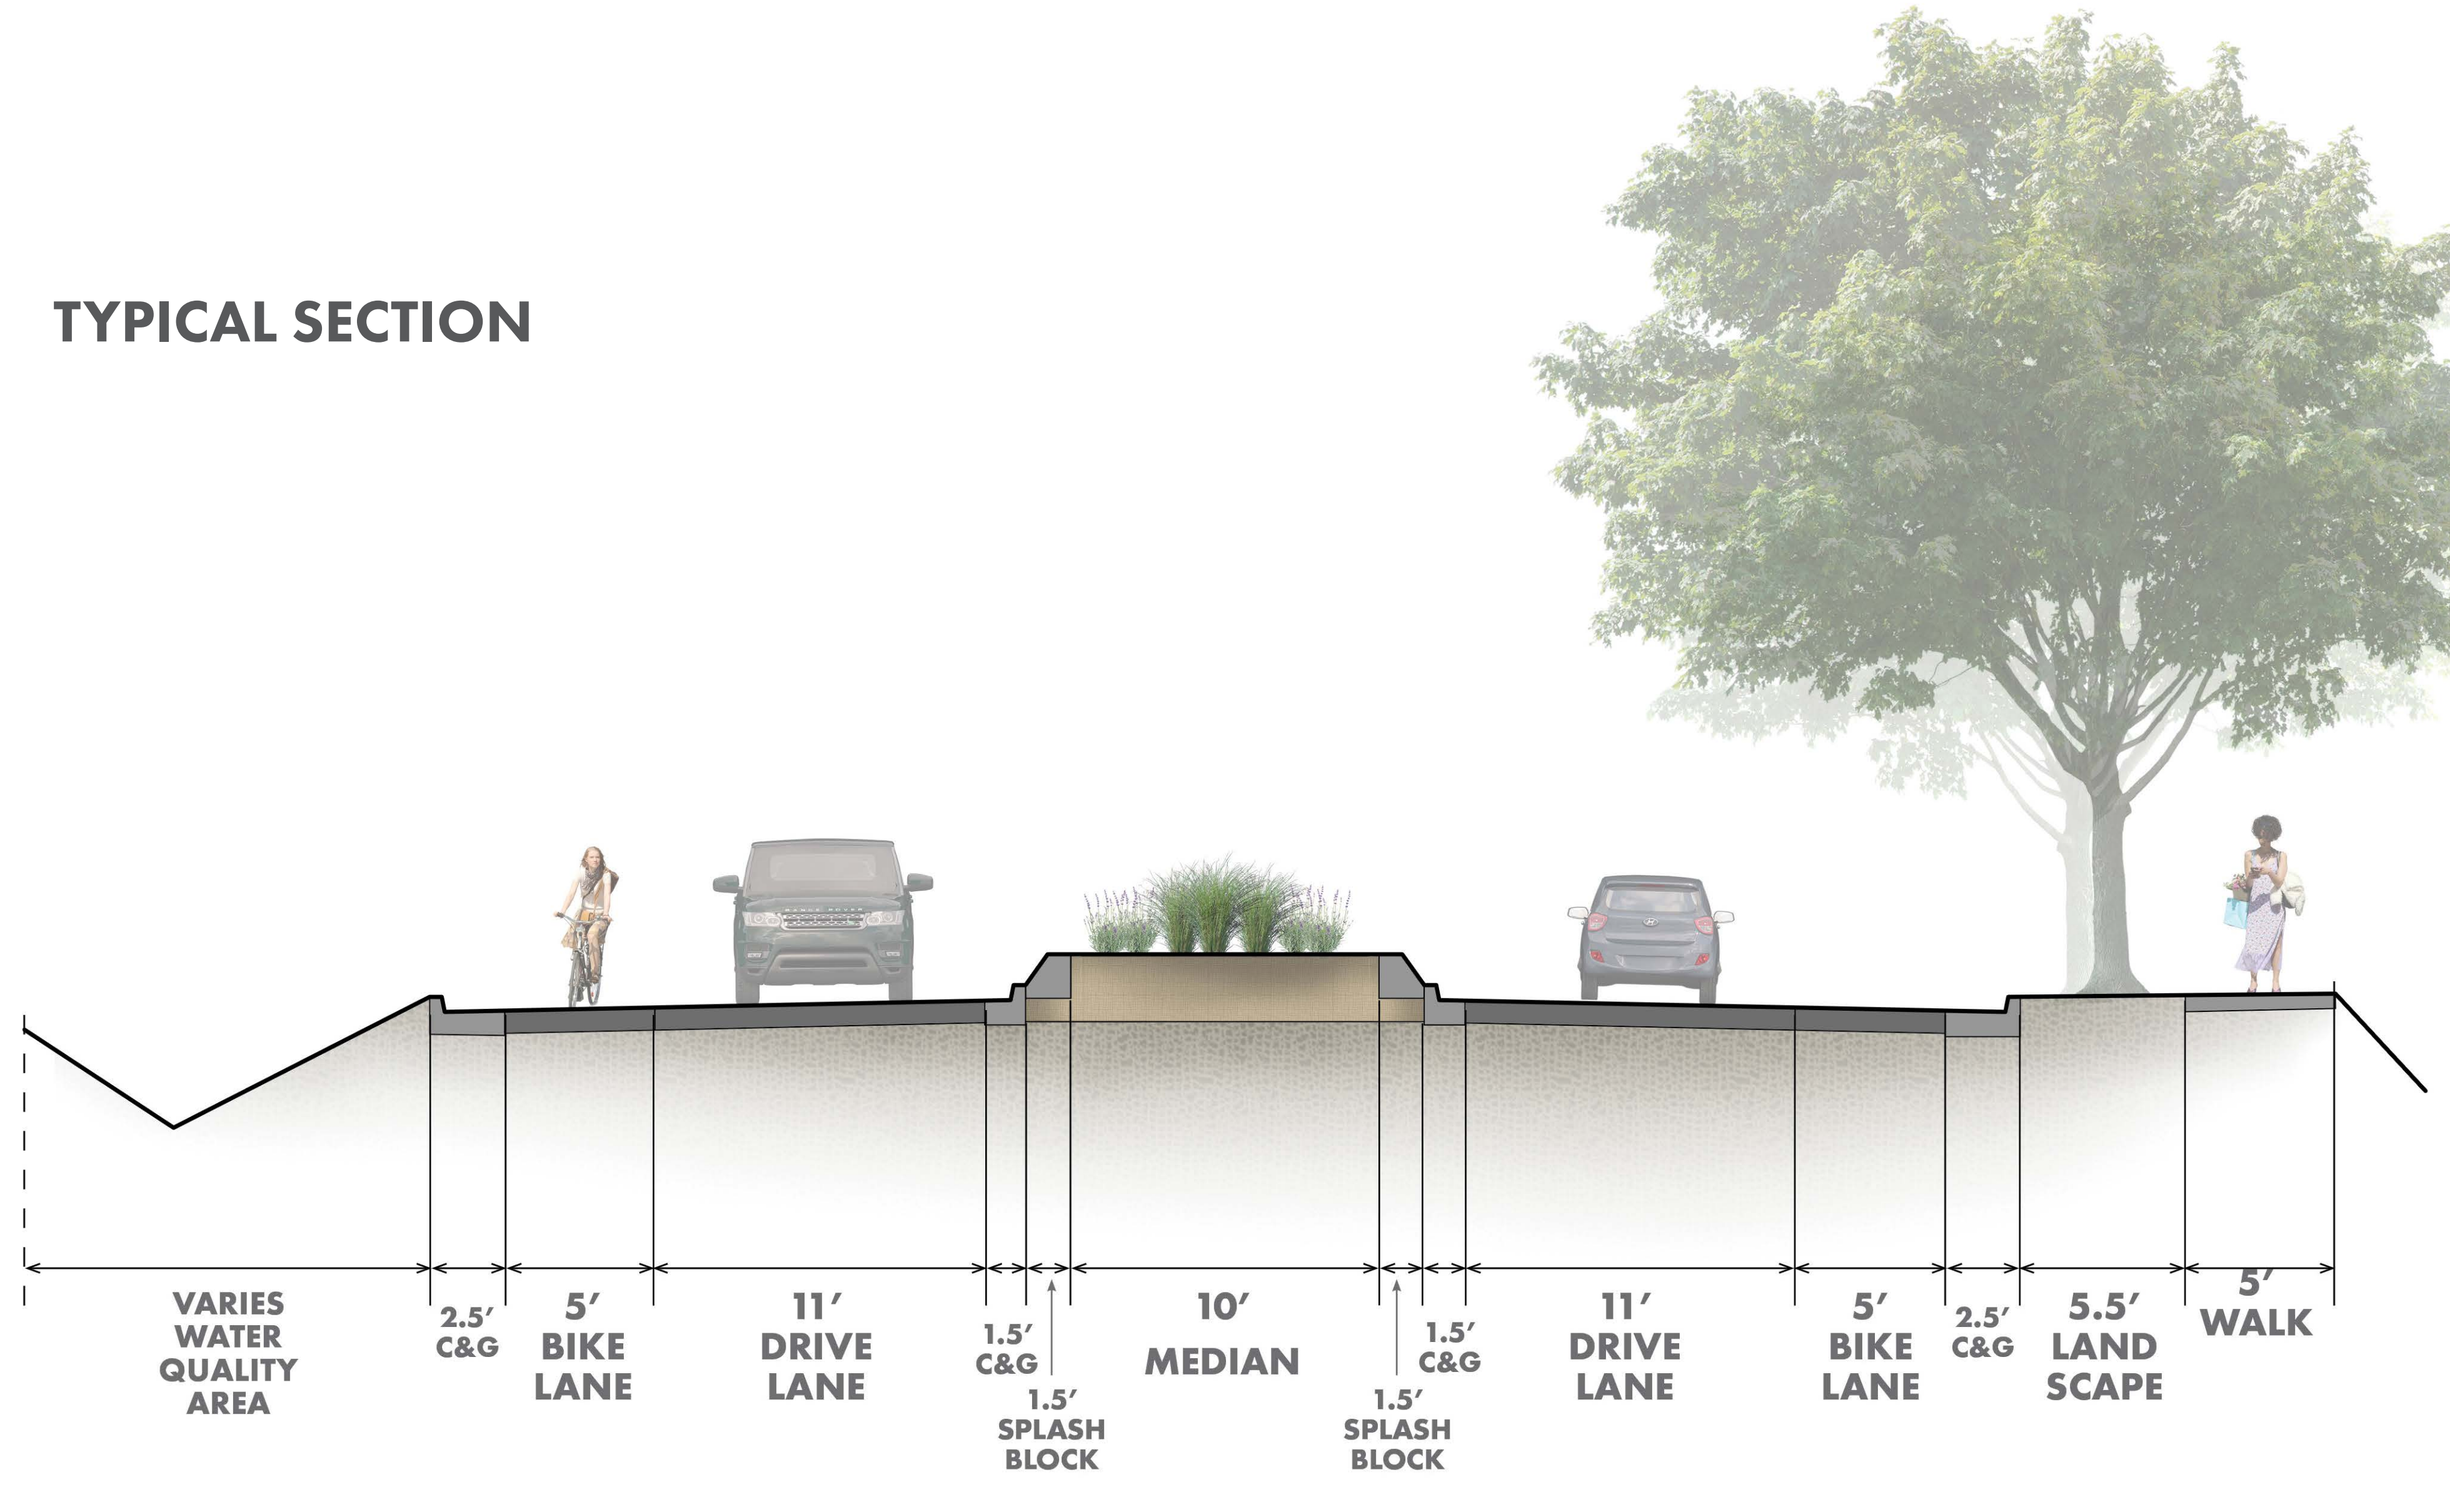

N. ZUNI ST

WESTBOUND PEDESTRIANS CROSS AT INTERSECTION

PEDESTRIAN CROSSWALK AT N. ZUNI ST & W 68TH AVE

BEGIN 5' WIDE DETACHED WALK CONNECTION

POSSIBLE ARTISTIC PAINTED CROSSWALK AT THIS LOCATION

W 68TH AVENUE

